



Project Title:- Proposed Renovation of Trendz at Madurai	Drawing Title : BASEMENT FLOOR PLAN	Dwg No :	Date 16-07-2020	Consulting Architect : Ar. K.Anwar sadiq B.Arch., AIIA
		Scale : To fit	Flat-A4, Sri Jayashree Apartment 1st floor, Bharathi Ula Road, Race course colony, Madurai-625002. 0452-4391146,88700 06096.	
		Design Co-ordinator - Ar.Anwar Sadiq		
		Drawn by -		

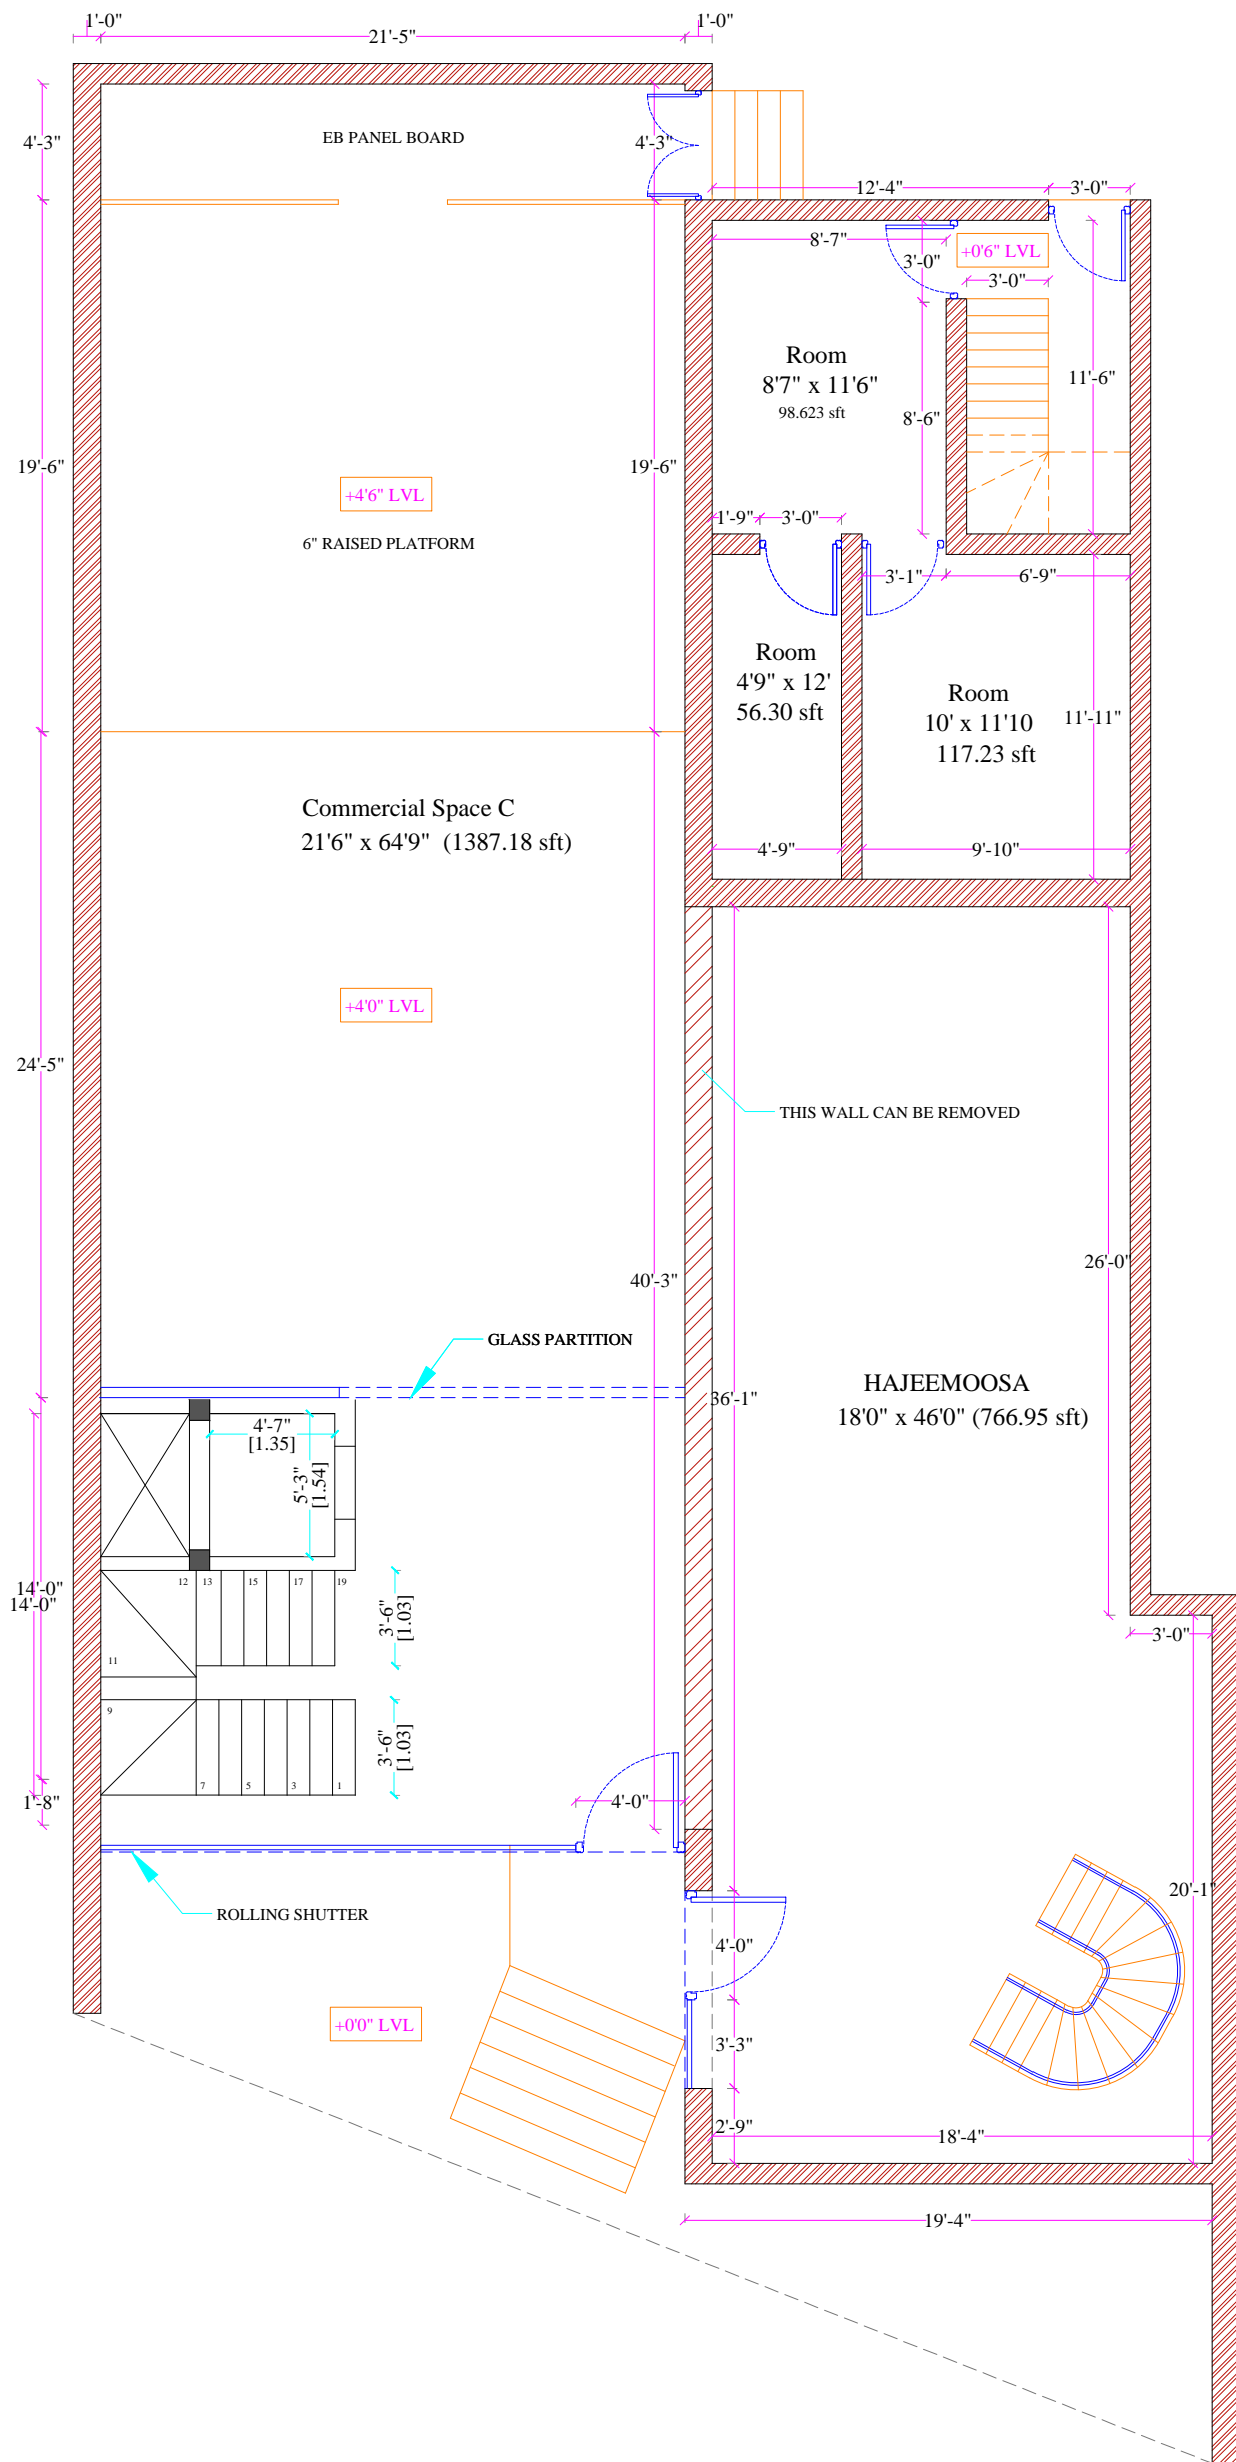

Project Title:- Proposed Renovation of Trendz at Madurai	Drawing Title : GROUND FLOOR PLAN	Dwg No :	Date 16-07-2020	Consulting Architect : Ar. K.Anwar sadiq B.Arch., AIIA
		Scale : To fit	 Flat-A4, Sri Jayashree Apartment 1st floor, Bharathi Ula Road, Race course colony, Madurai-625002. 0452-4391146,88700 06096.	
		Design Co-ordinator - Ar.Anwar Sadiq		
		Drawn by -		

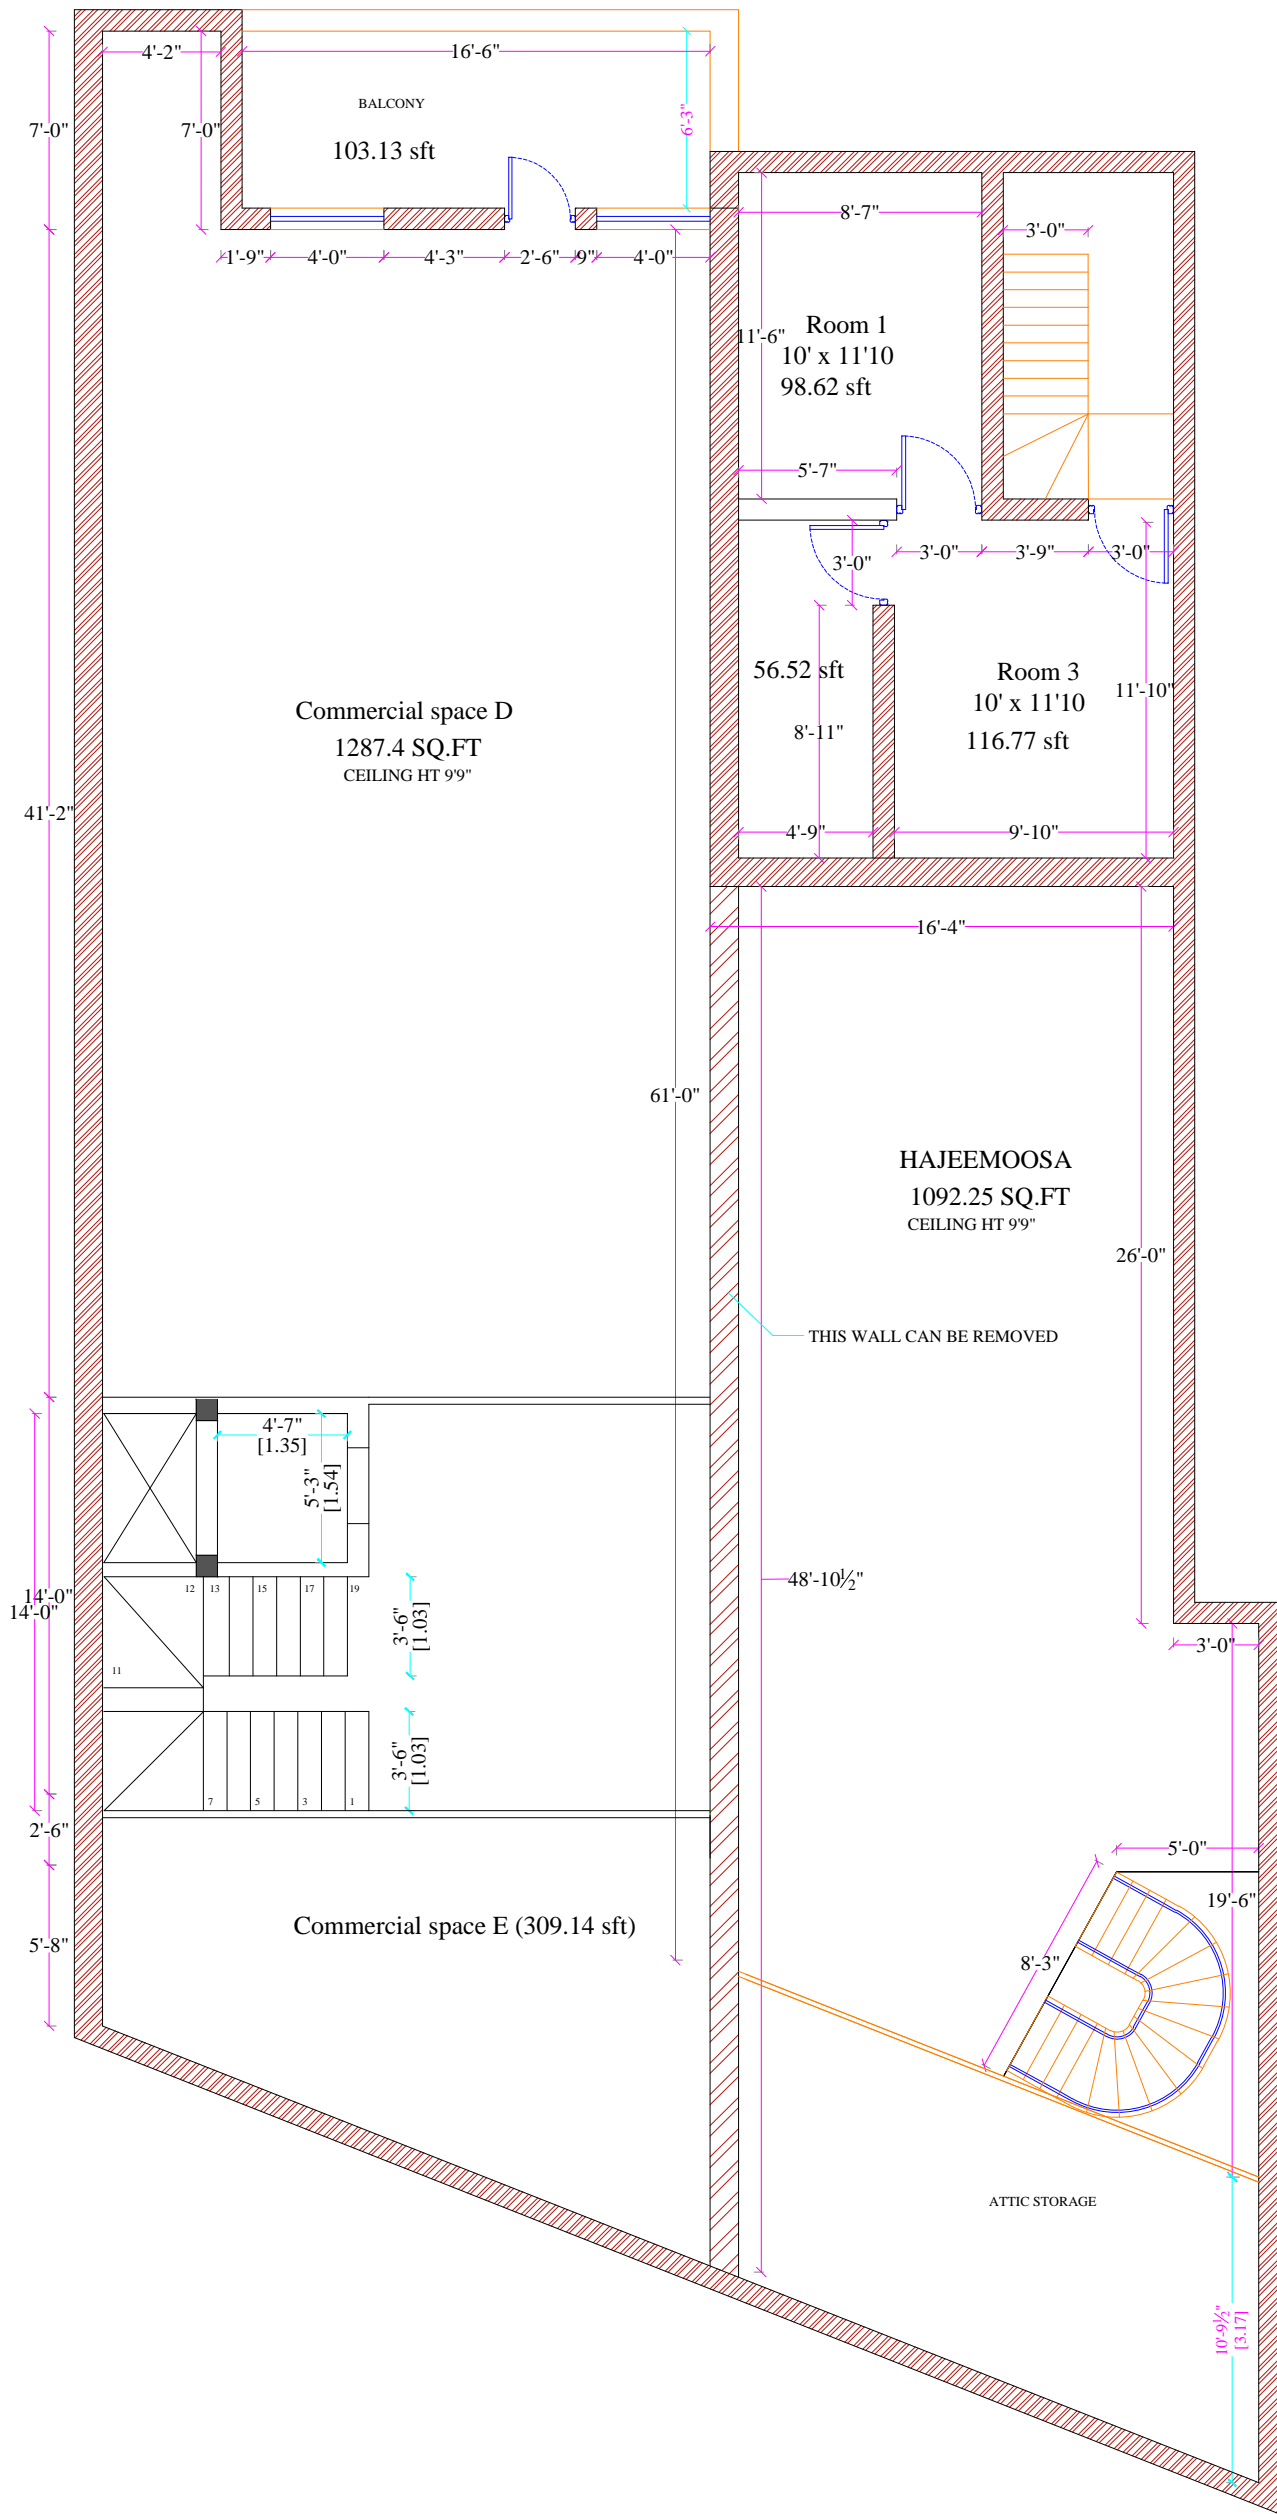

Project Title:-

Proposed Renovation of Trendz
at Madurai

Drawing Title :

FIRST FLOOR PLAN

Dwg No :

Date 16-07-2020


Scale : To fit

Design Co-ordinator - Ar.Anwar Sadiq


Drawn by -


Consulting Architect :
Ar. K.Anwar sadiq B.Arch., AIAA

HELTERS
Design Studio
Flat-A4, Sri Jayashree Apartment 1st floor,
Bharathi Ula Road, Race course colony,
Madurai-625002.
0452-4391146,88700 06096.

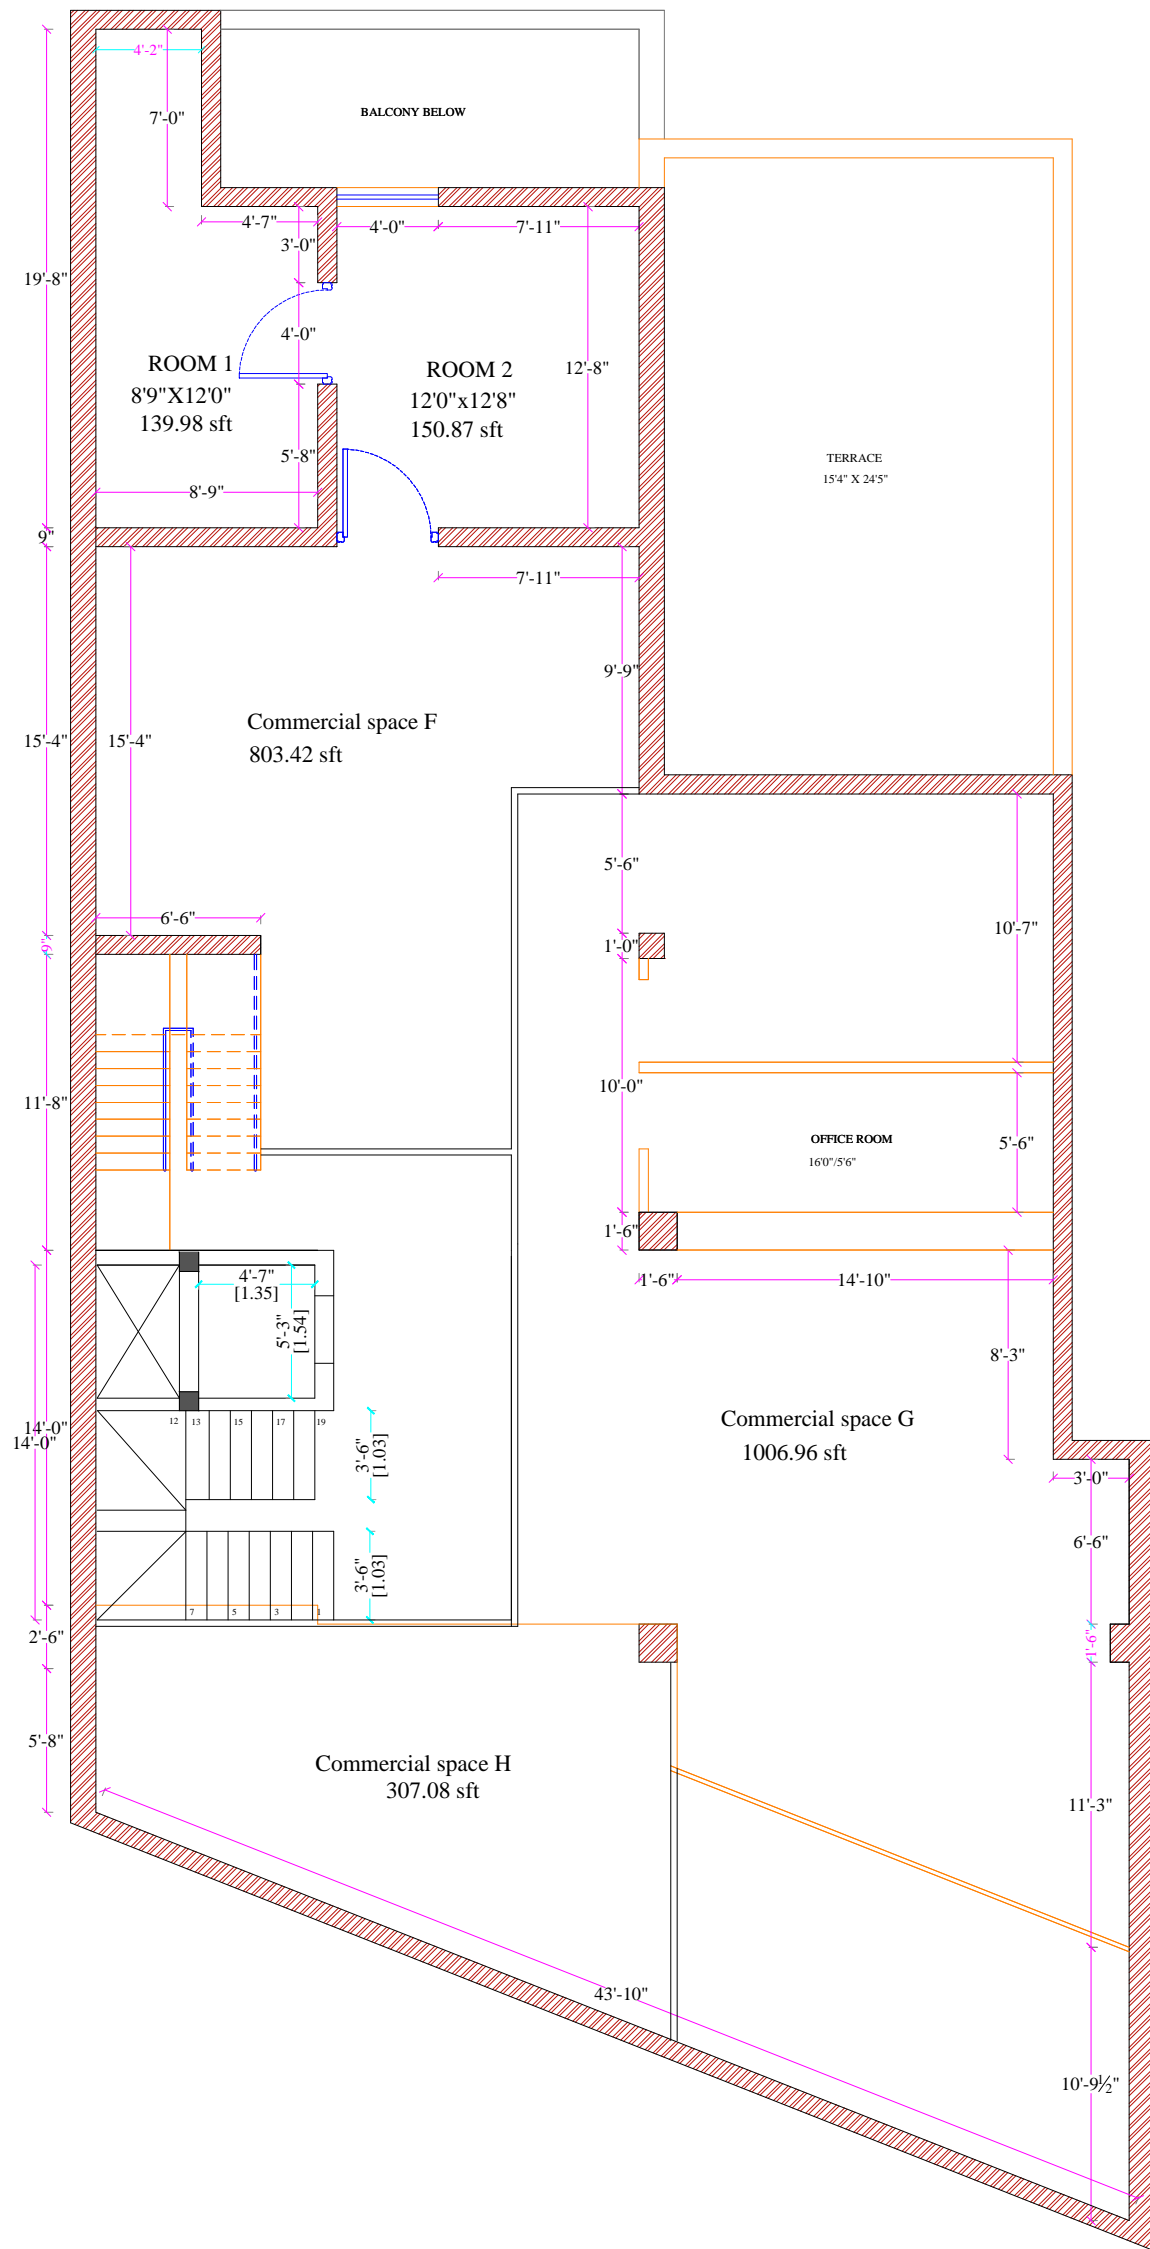

Project Title:- Proposed Renovation of Trendz at Madurai	Drawing Title : SECOND FLOOR PLAN	Dwg No :	Date 16-07-2020	Consulting Architect : Ar. K.Anwar sadiq B.Arch., AIIA
		Scale : To fit		Flat-A4, Sri Jayashree Apartment 1st floor, Bharathi Ula Road, Race course colony, Madurai-625002. 0452-4391146,88700 06096.
		Design Co-ordinator - Ar.Anwar Sadiq		
		Drawn by -		

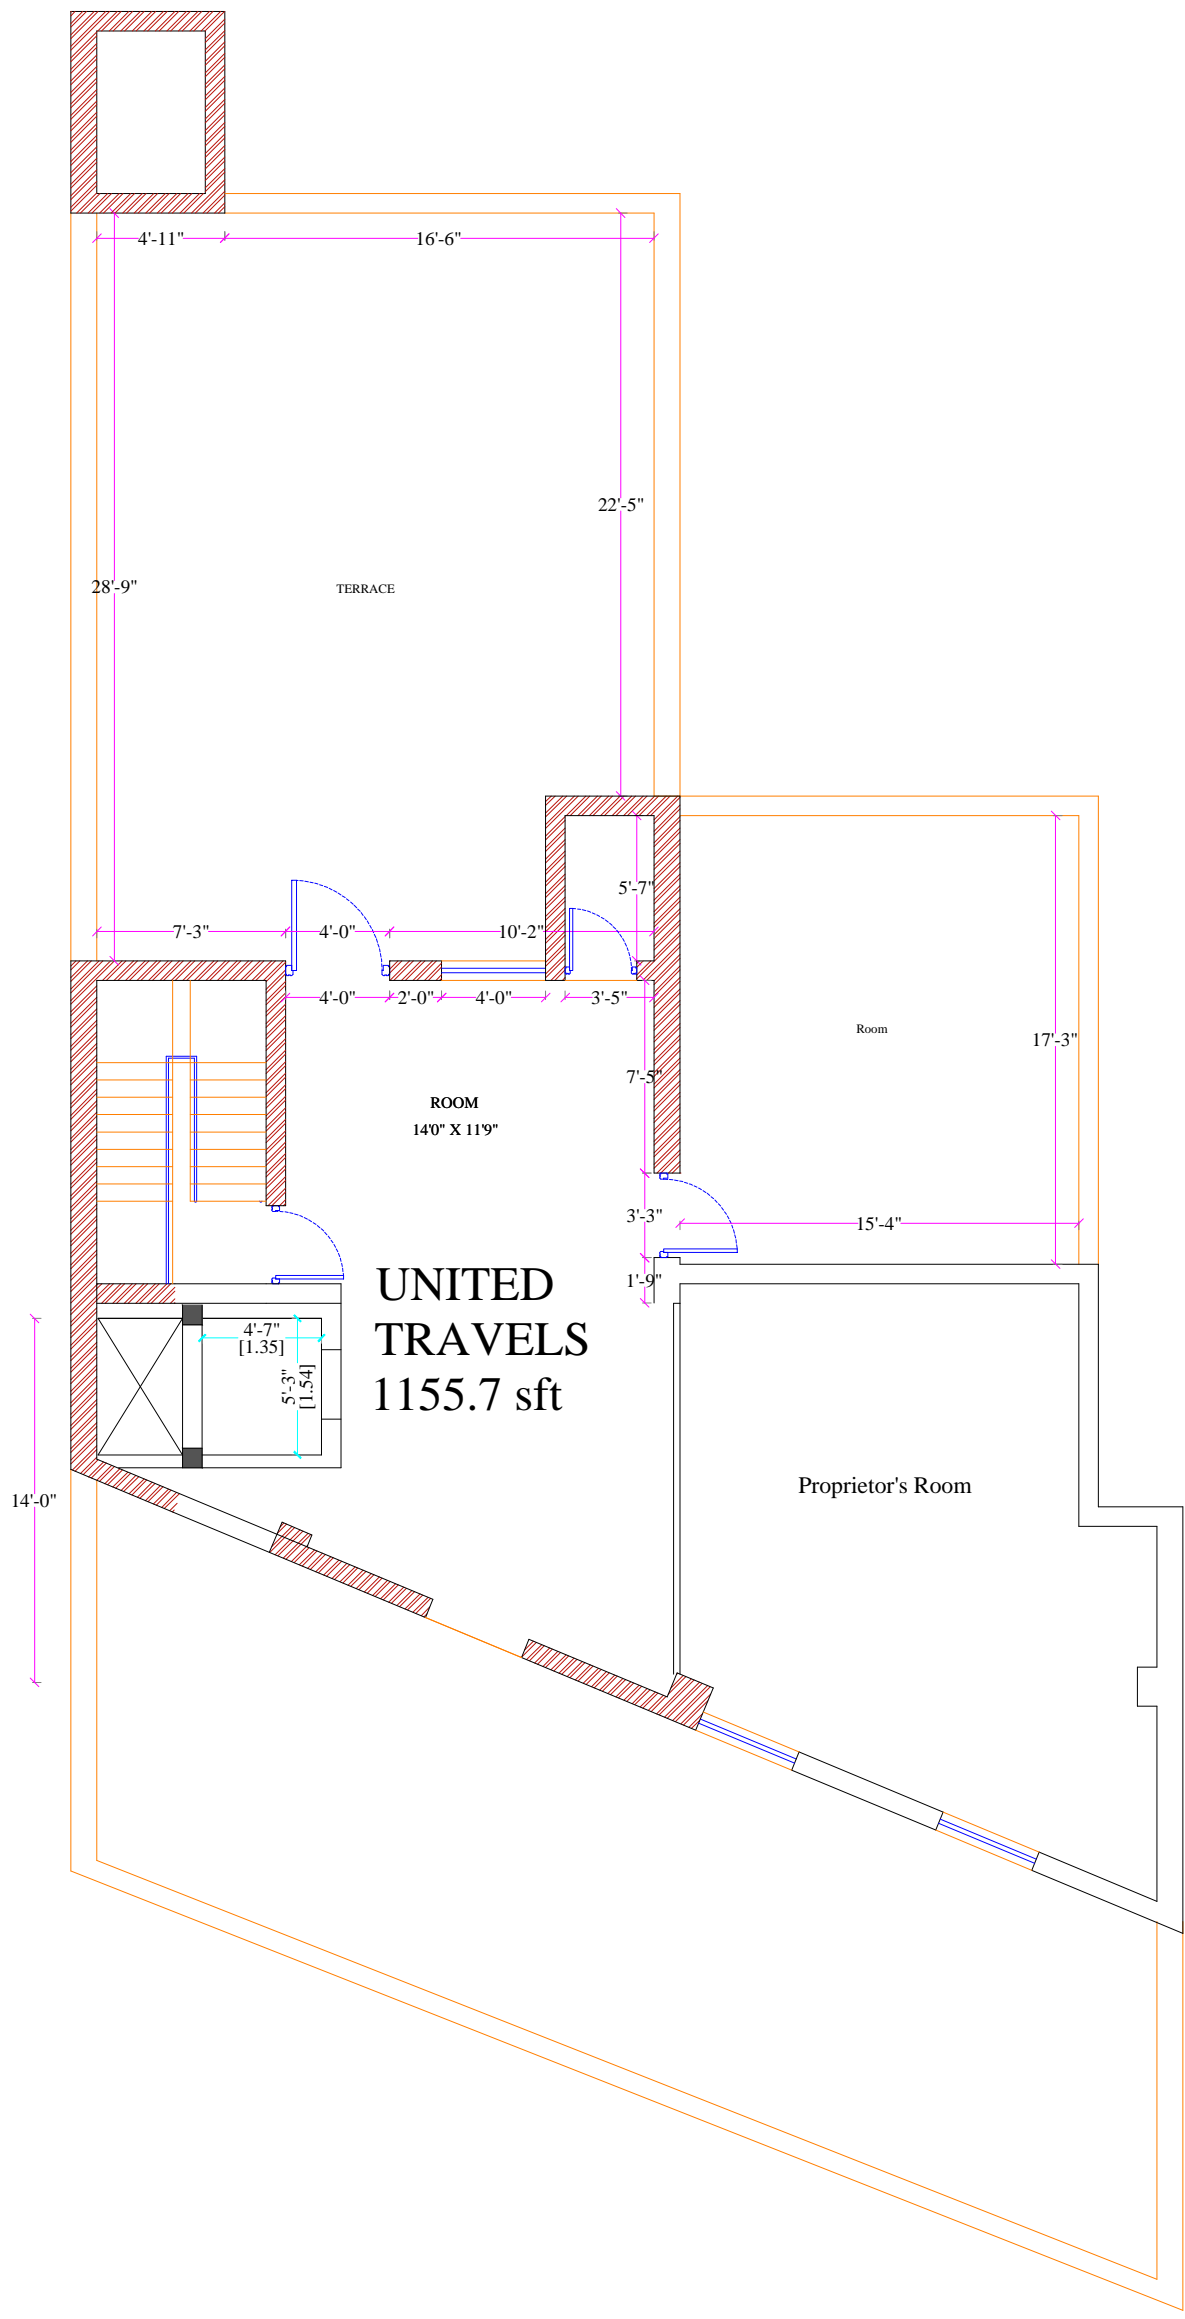

Project Title:- Proposed Renovation of Trendz at Madurai	Drawing Title : THIRD FLOOR PLAN	Dwg No :	Date 16-07-2020	Consulting Architect : Ar. K.Anwar sadiq B.Arch., AIIA
		Scale : To fit	 Flat-A4, Sri Jayashree Apartment 1st floor, Bharathi Ula Road, Race course colony, Madurai-625002. 0452-4391146,88700 06096.	
		Design Co-ordinator - Ar.Anwar Sadiq		
		Drawn by -		

